
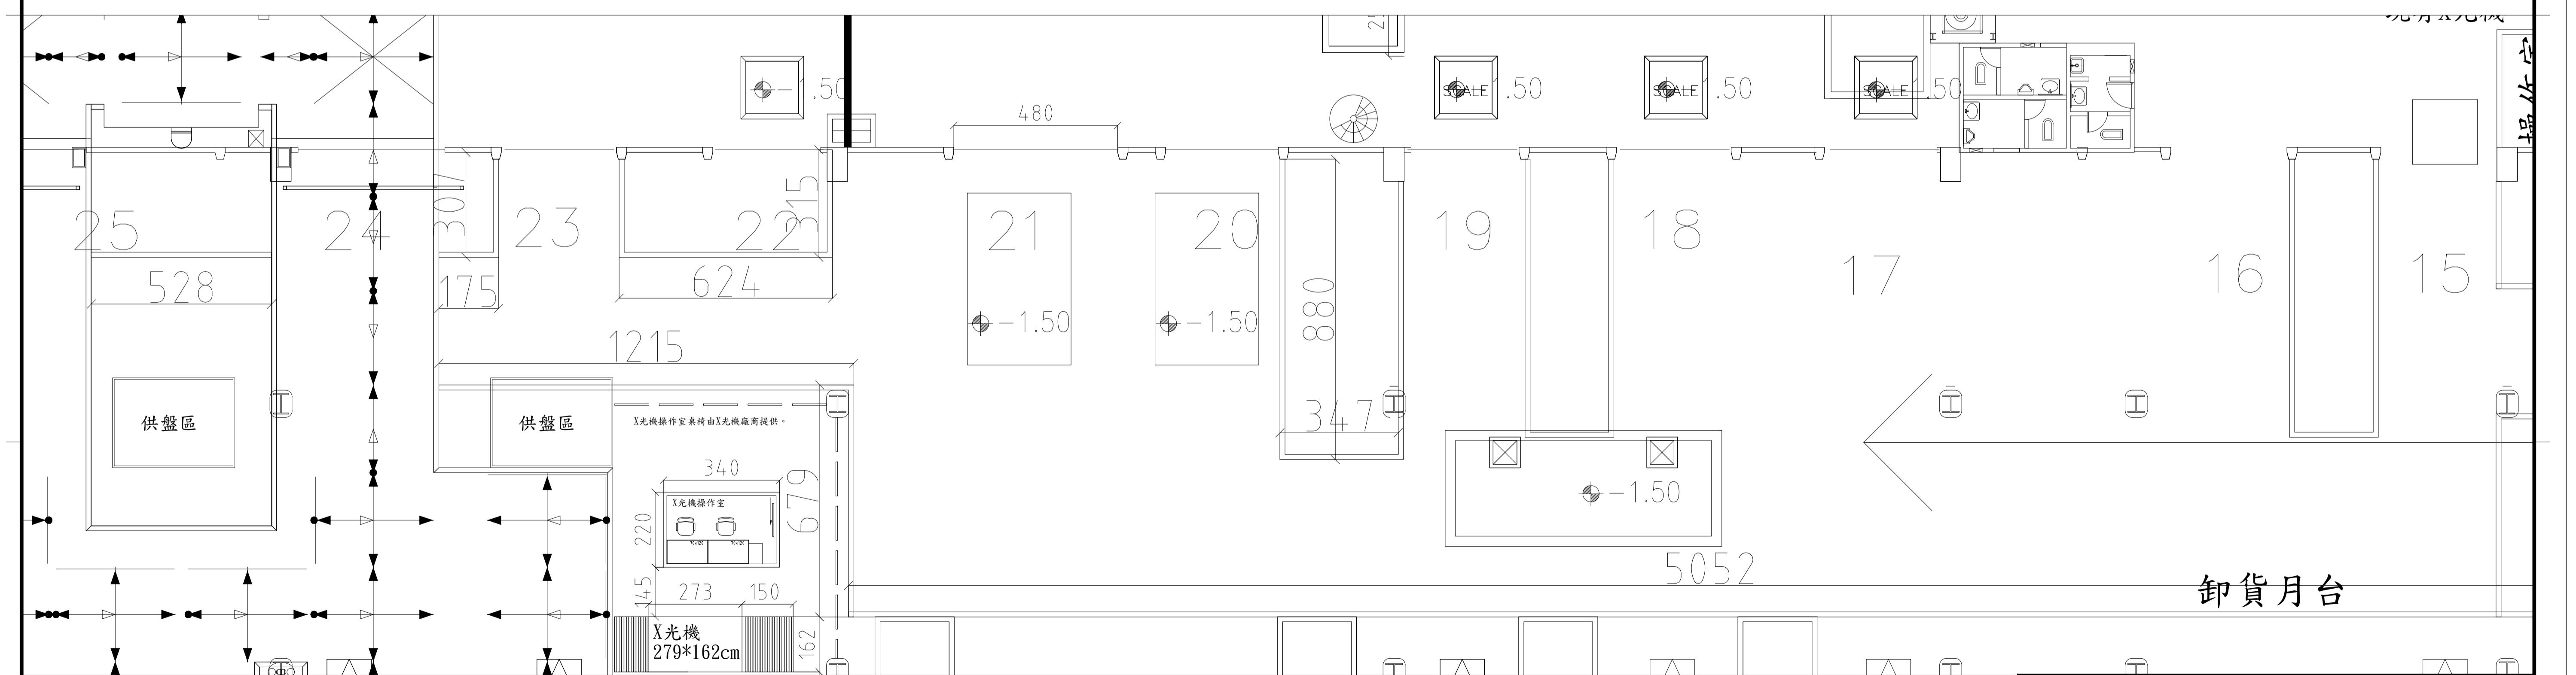



TACT	華儲股份有限公司
工程名稱 進、出口倉空、陸側人車分道標線工程	張次 02 10
圖名 出口倉(二)	圖號 10

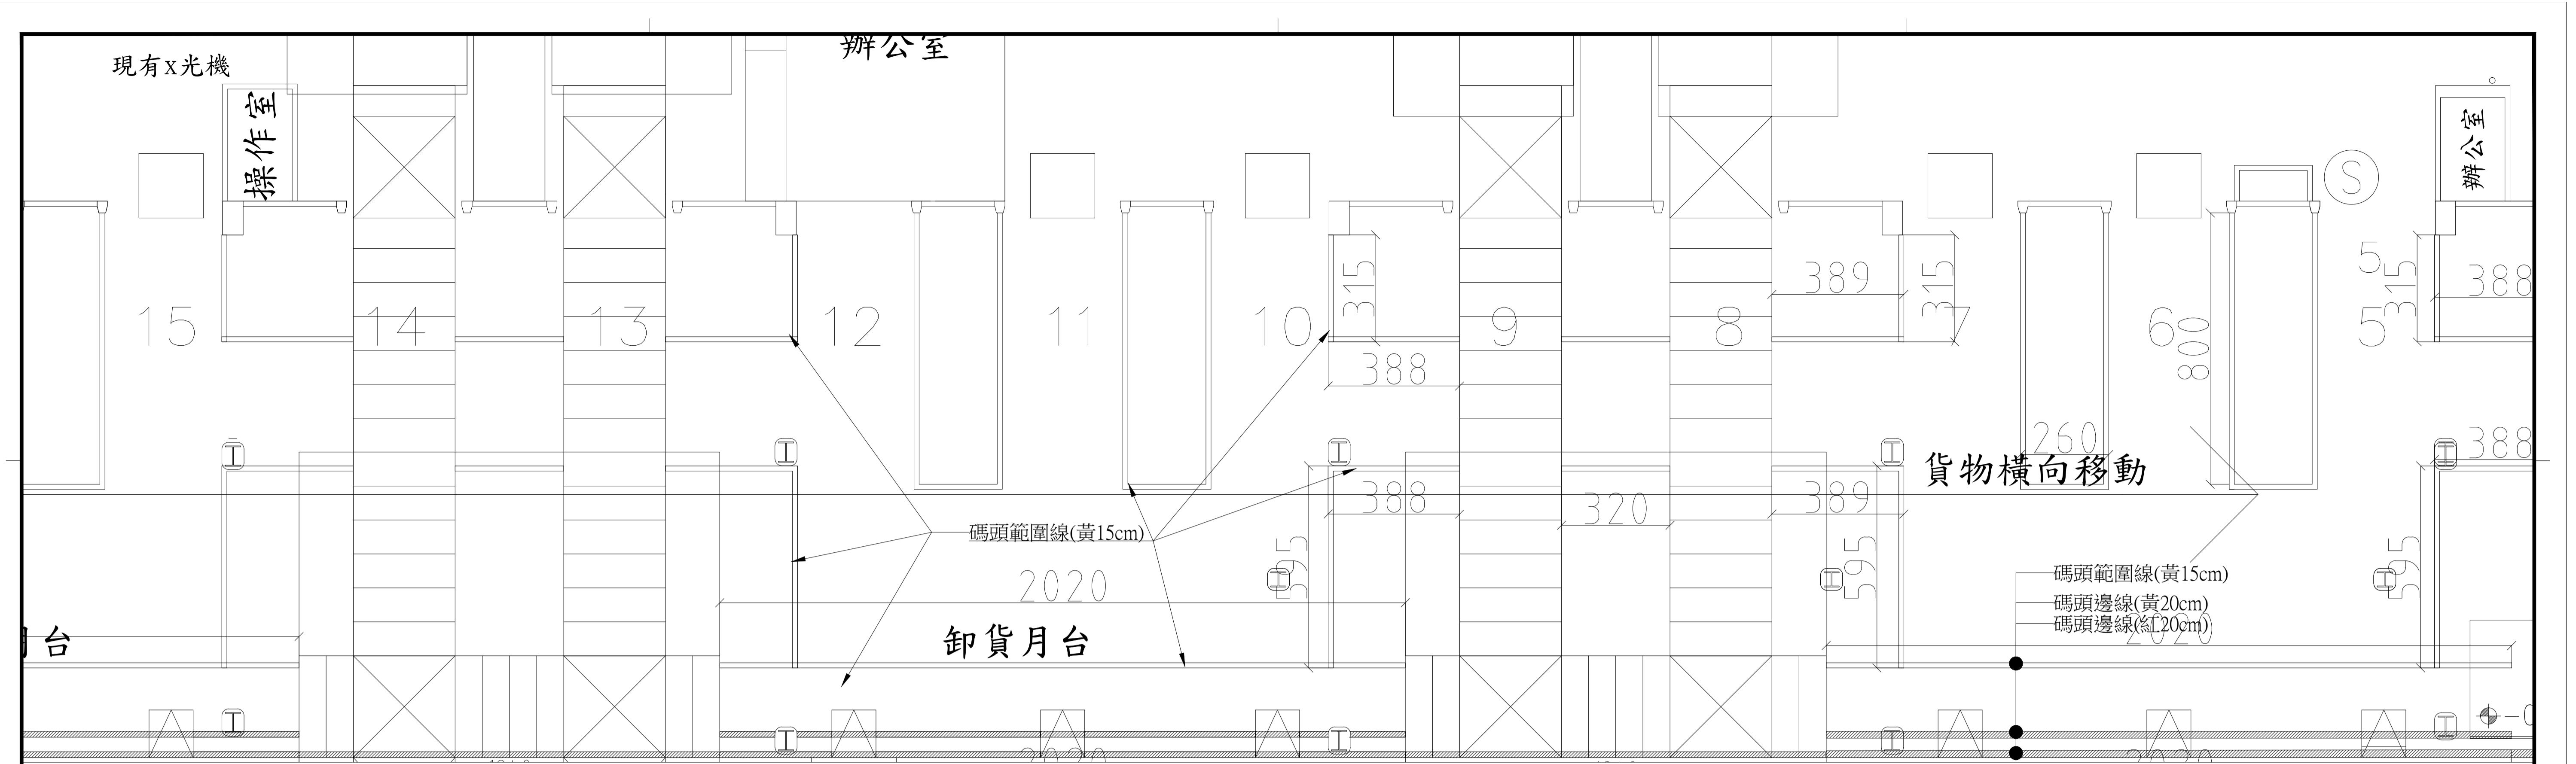


TACT

華儲股份有限公司

工程名稱 進、出口倉空、陸側人車分道標線工程	張次 
圖名 出口倉(三)	圖號 10

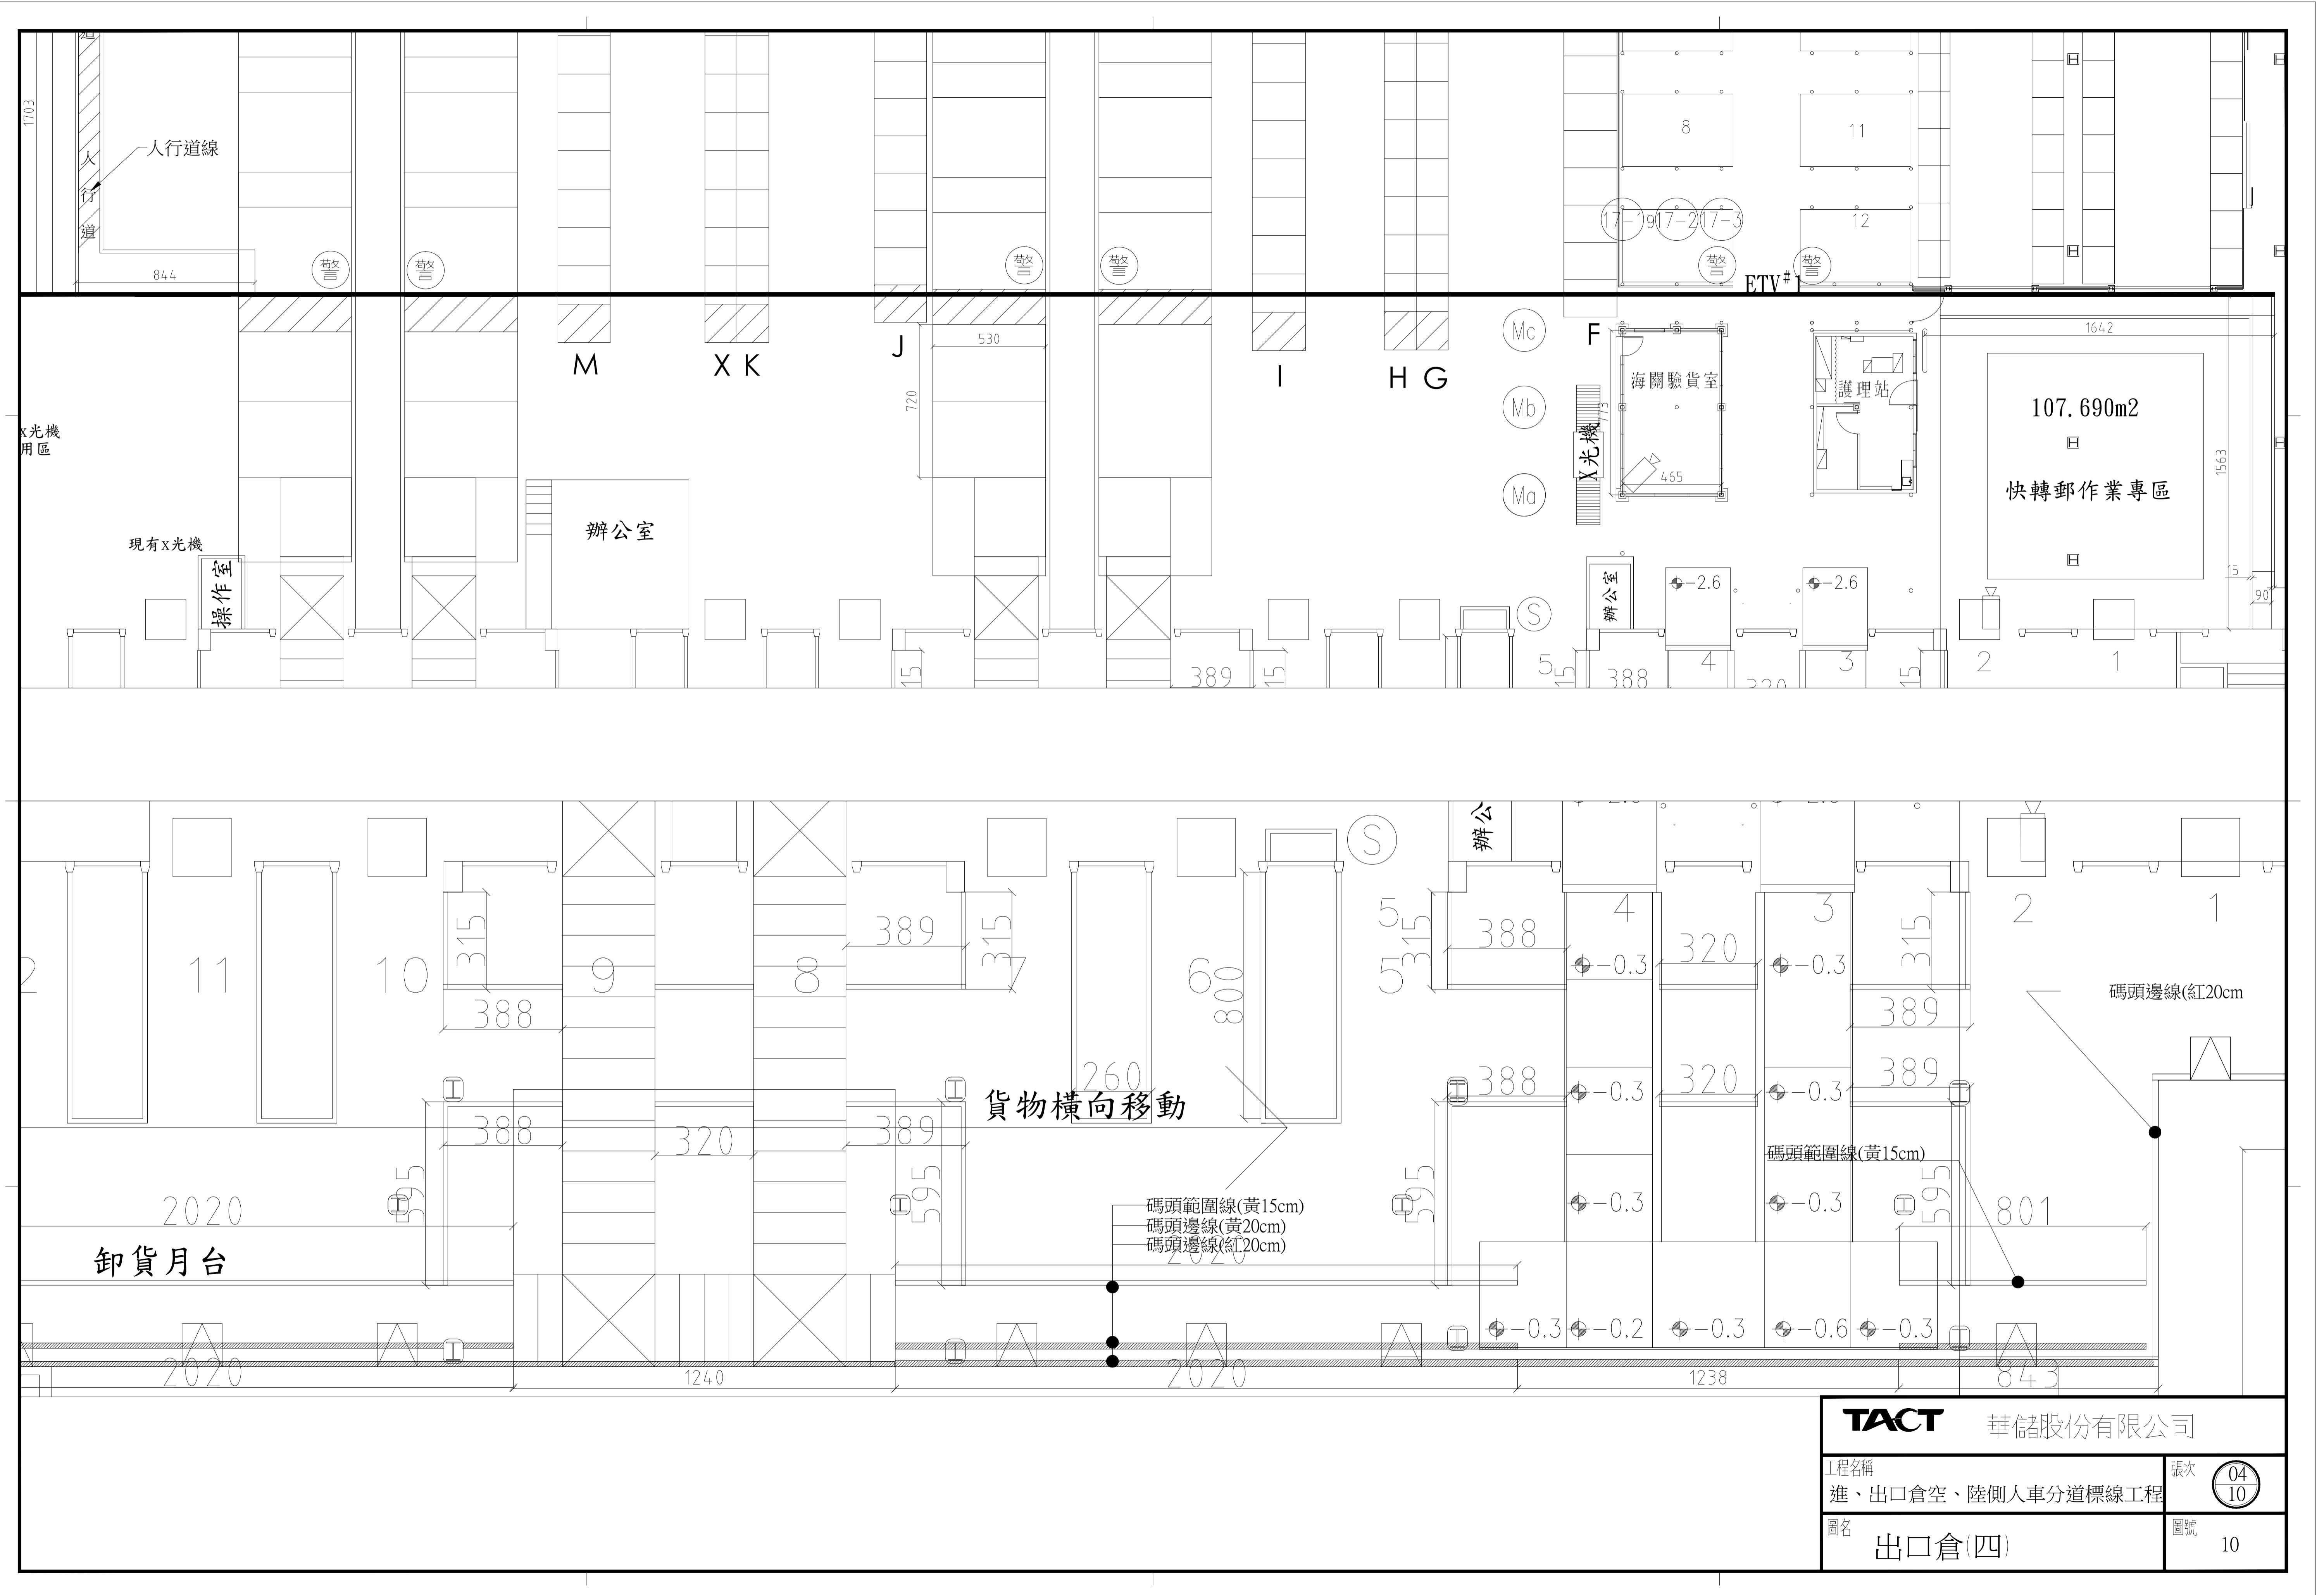


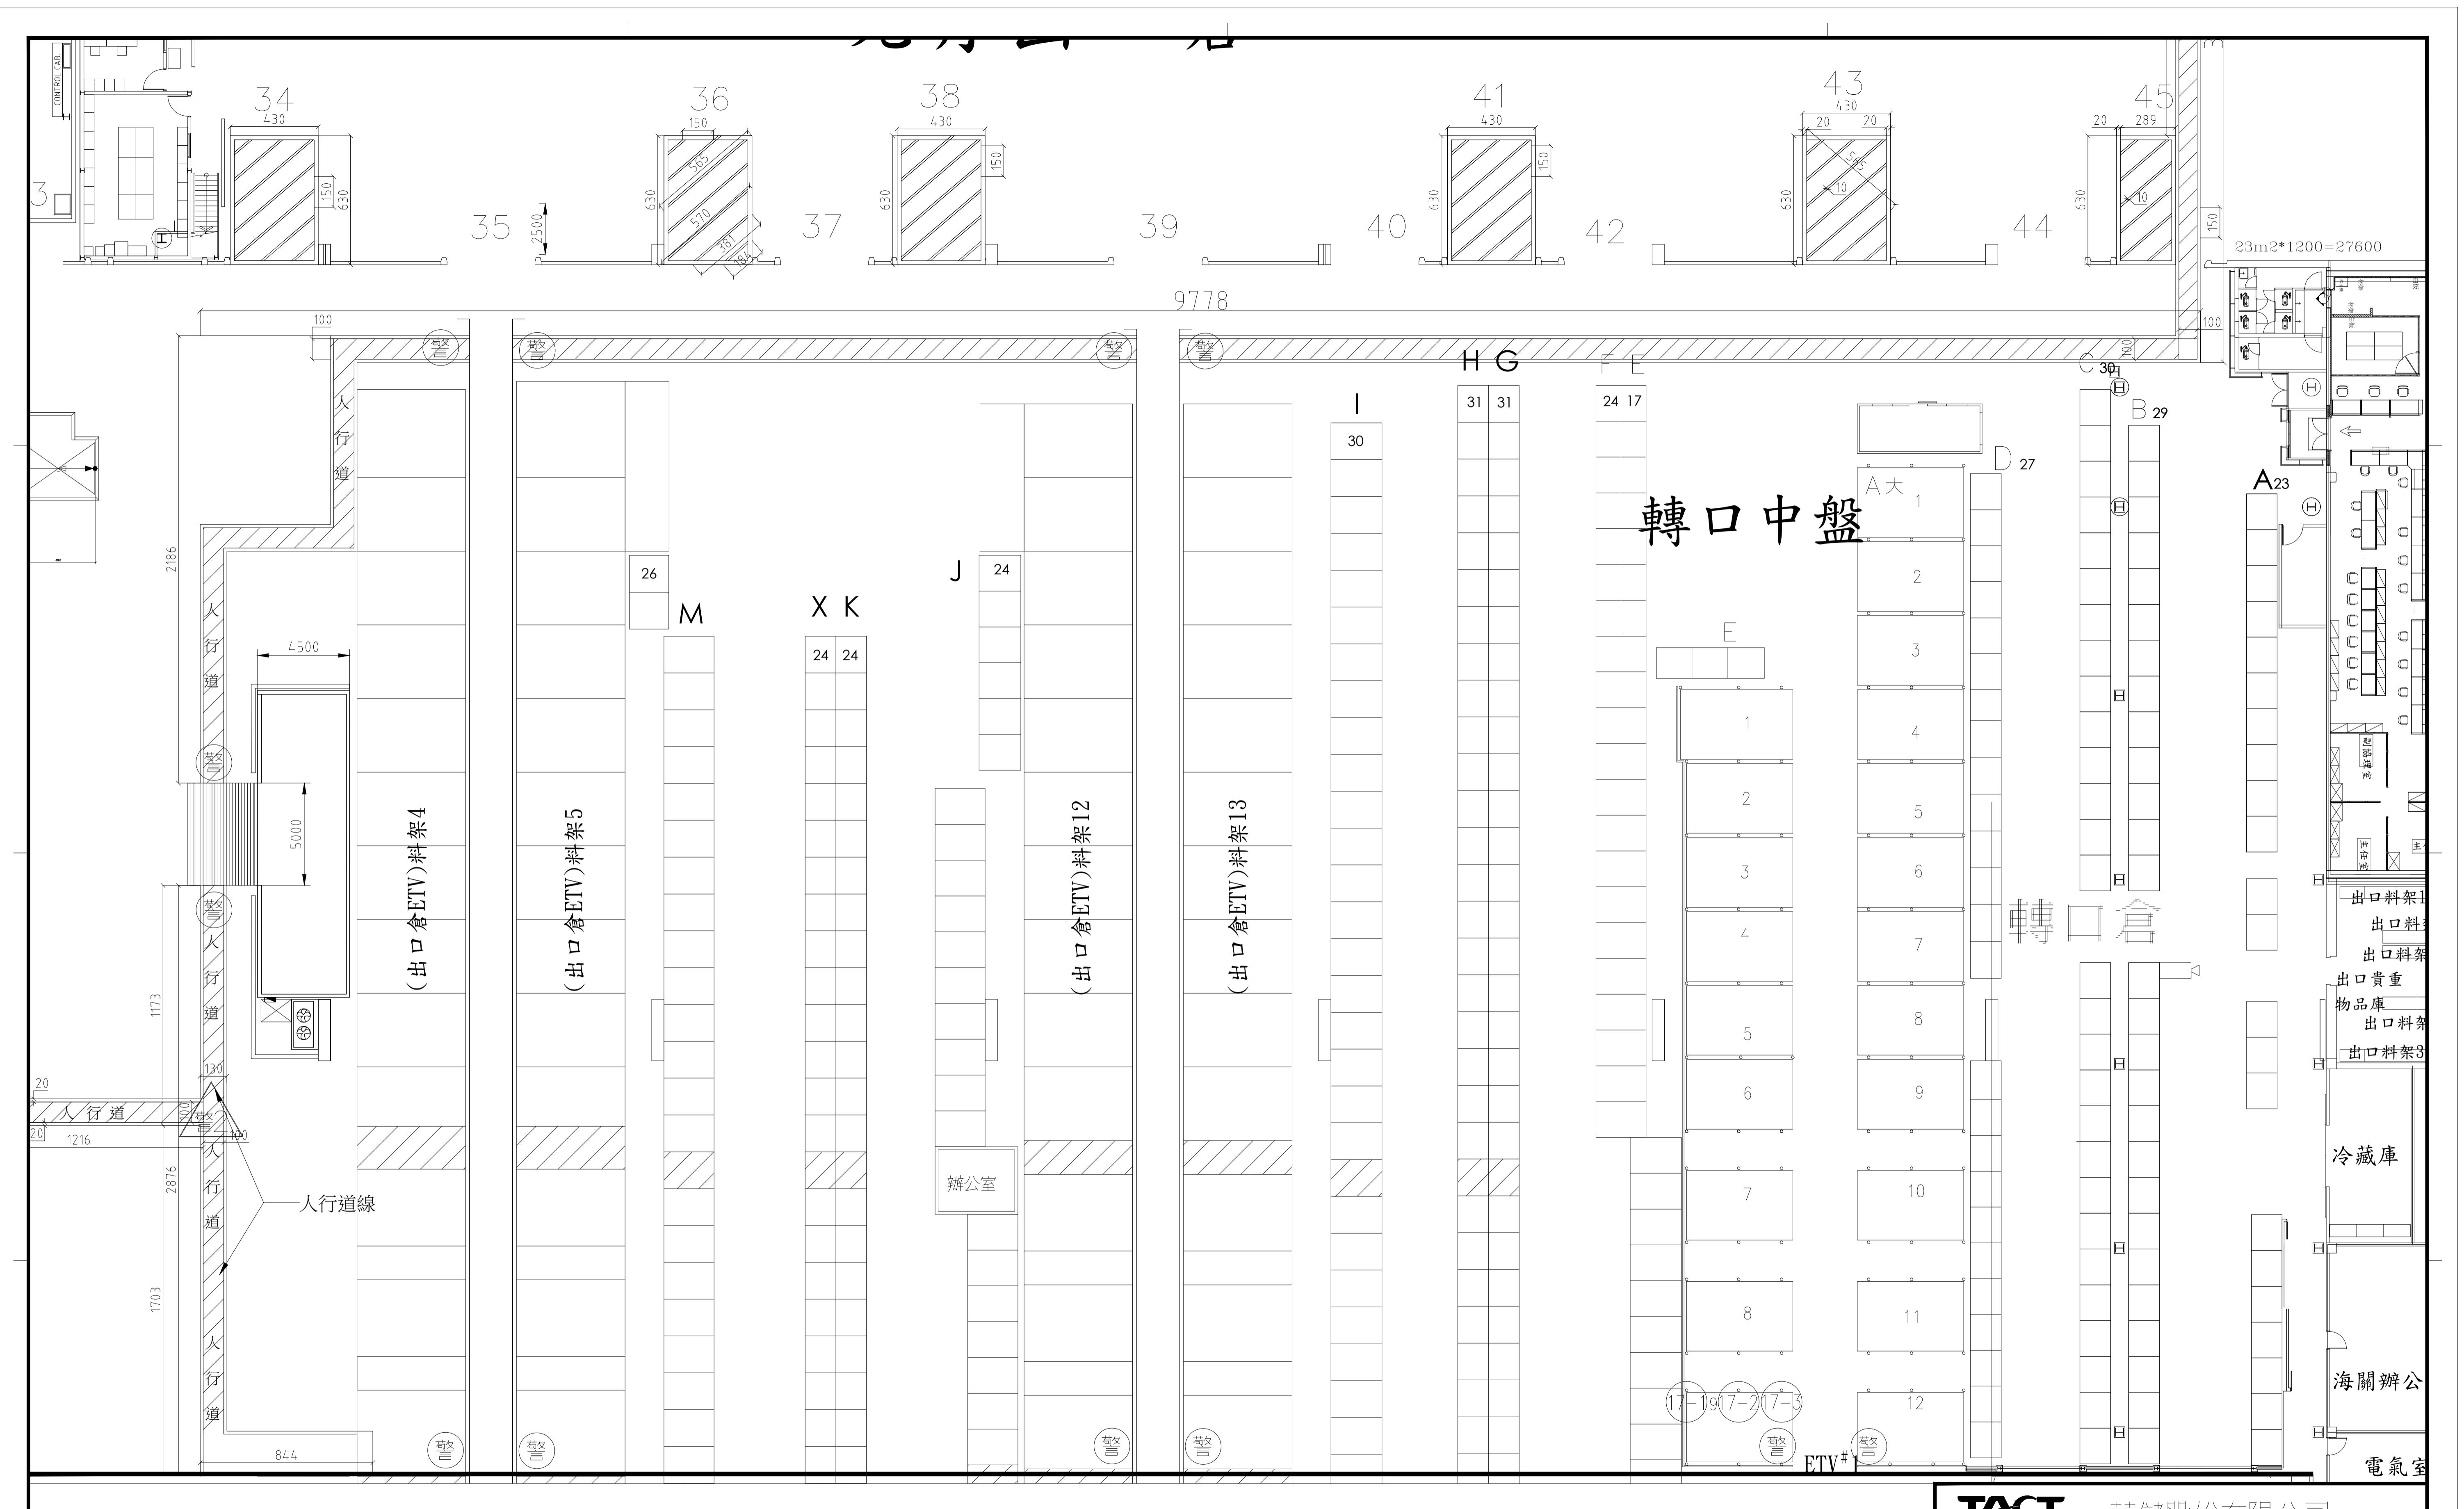

TACT




華儲股份有限公司

工程名稱	進、出口倉空、陸側人車分道標線工程	張次 
圖名	出口倉(五)	圖號 10

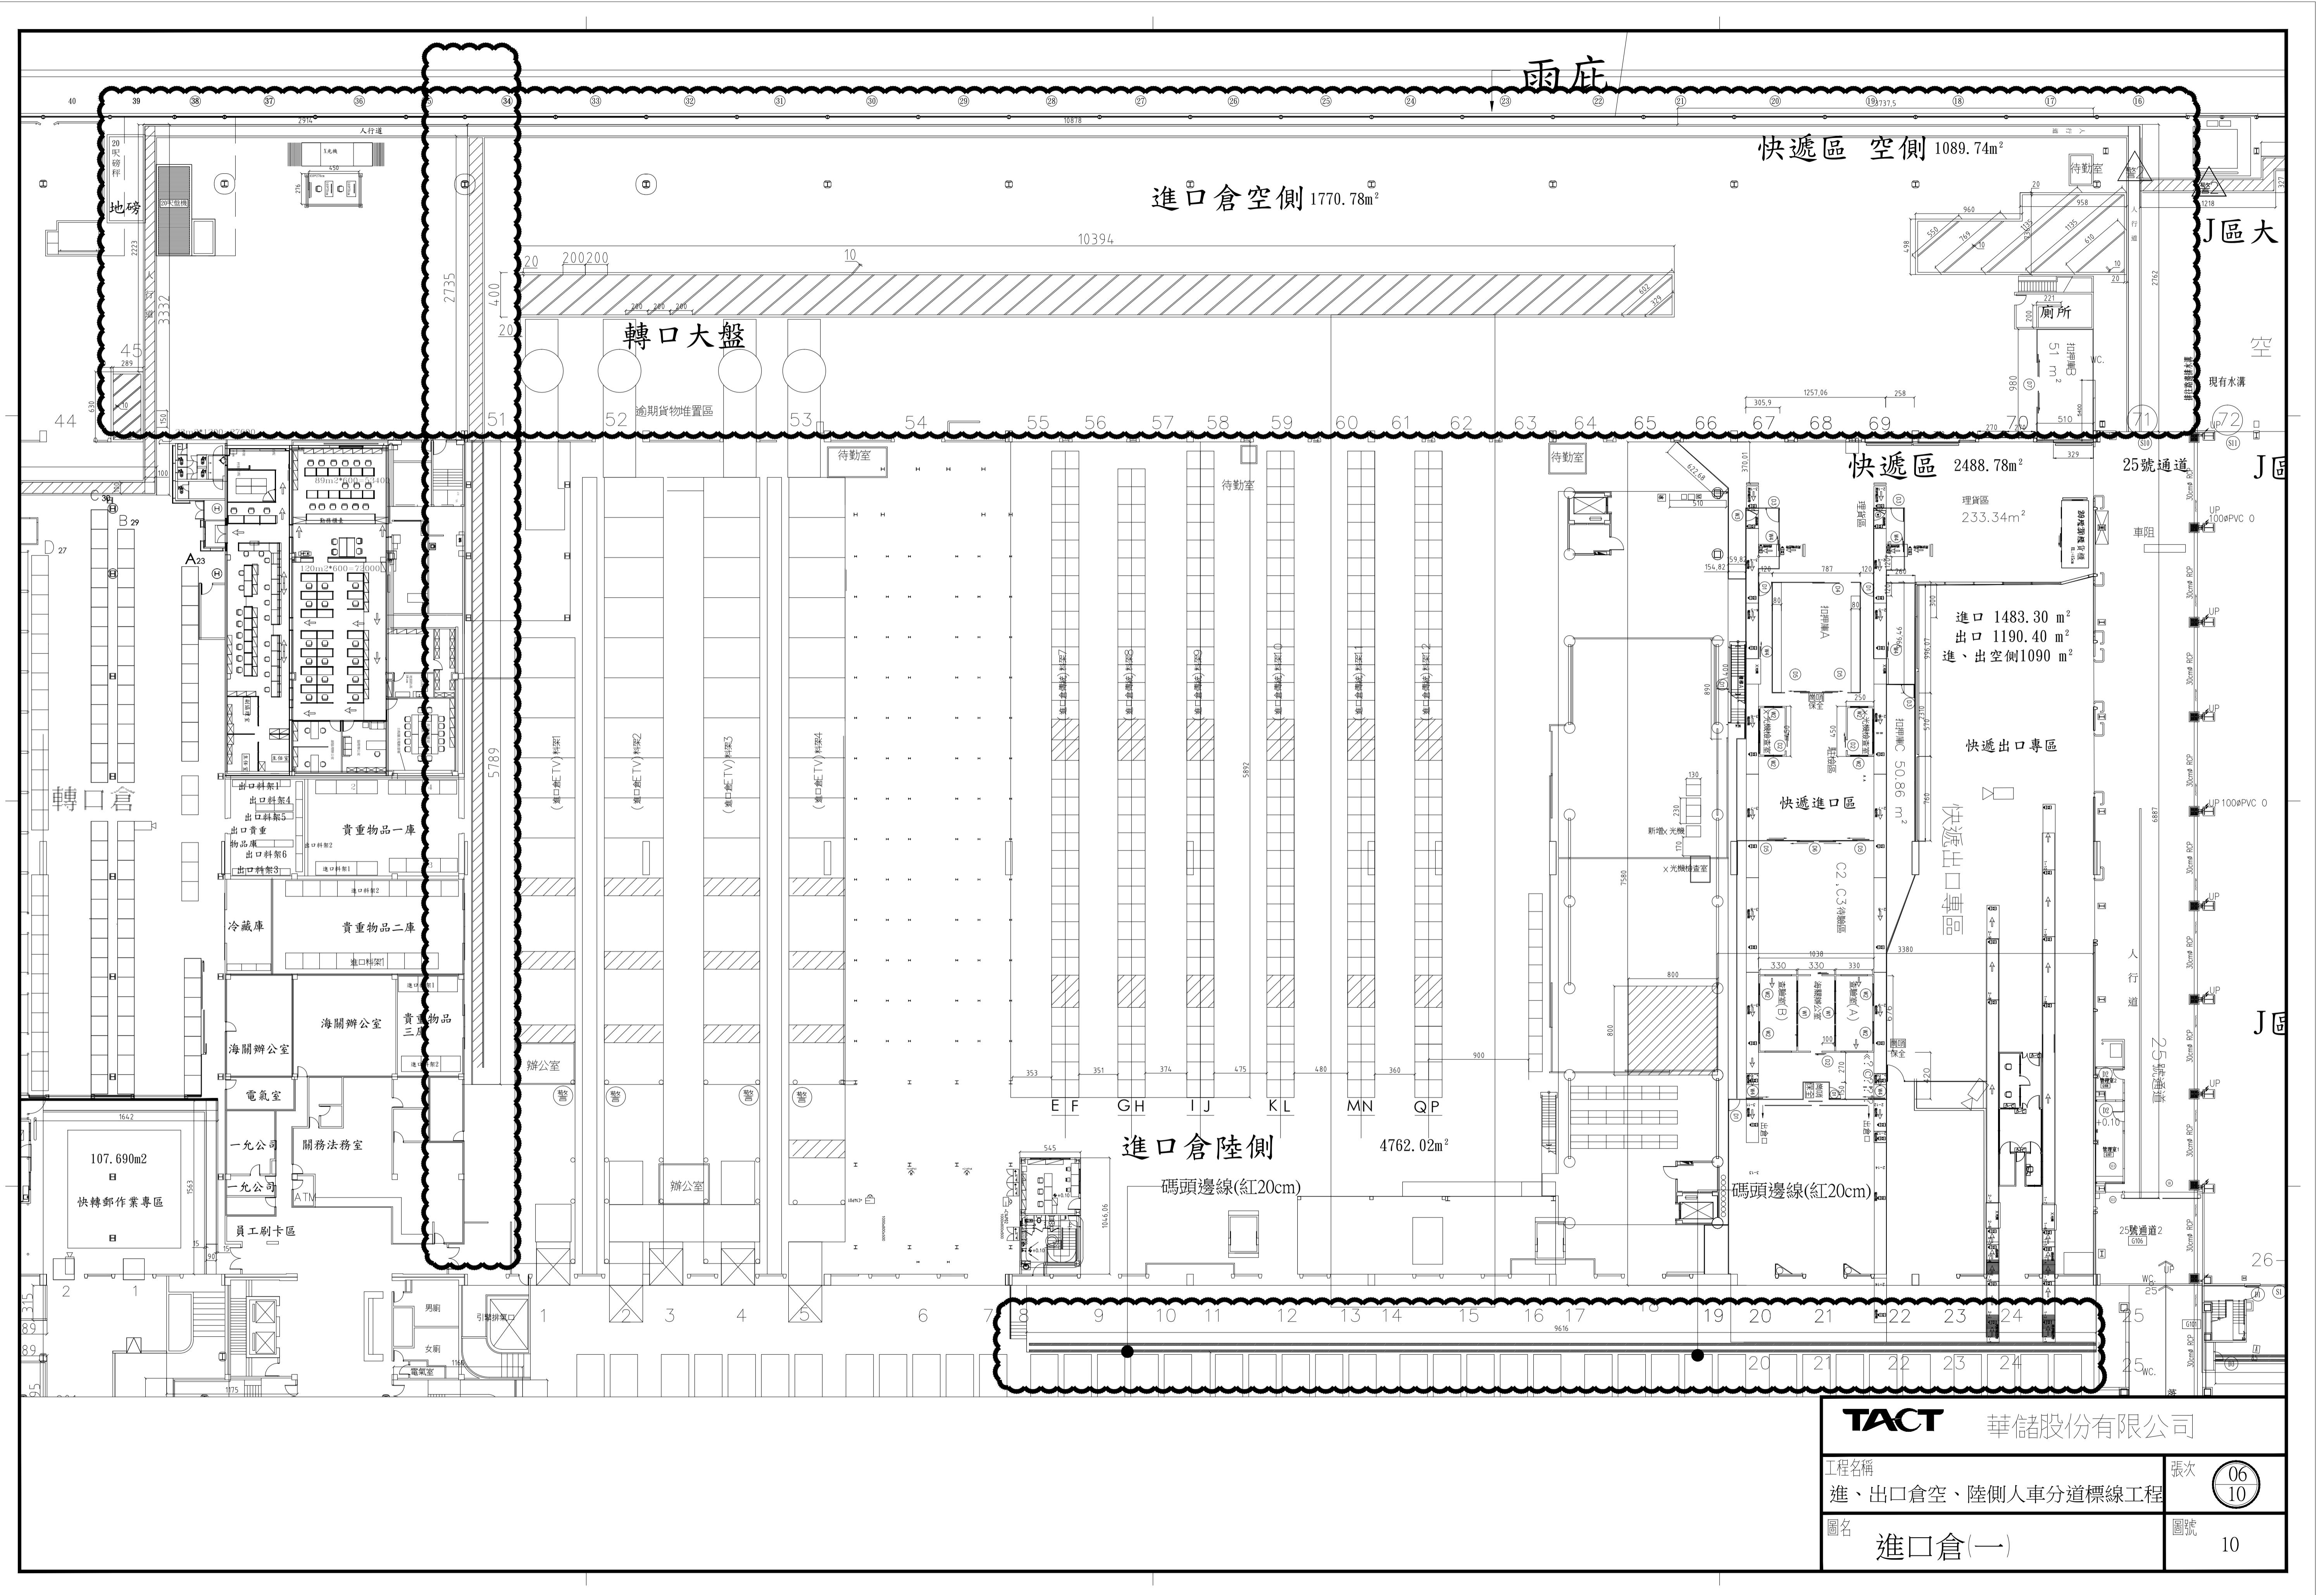

快遞區 空側

進口倉空側 1770.78m²

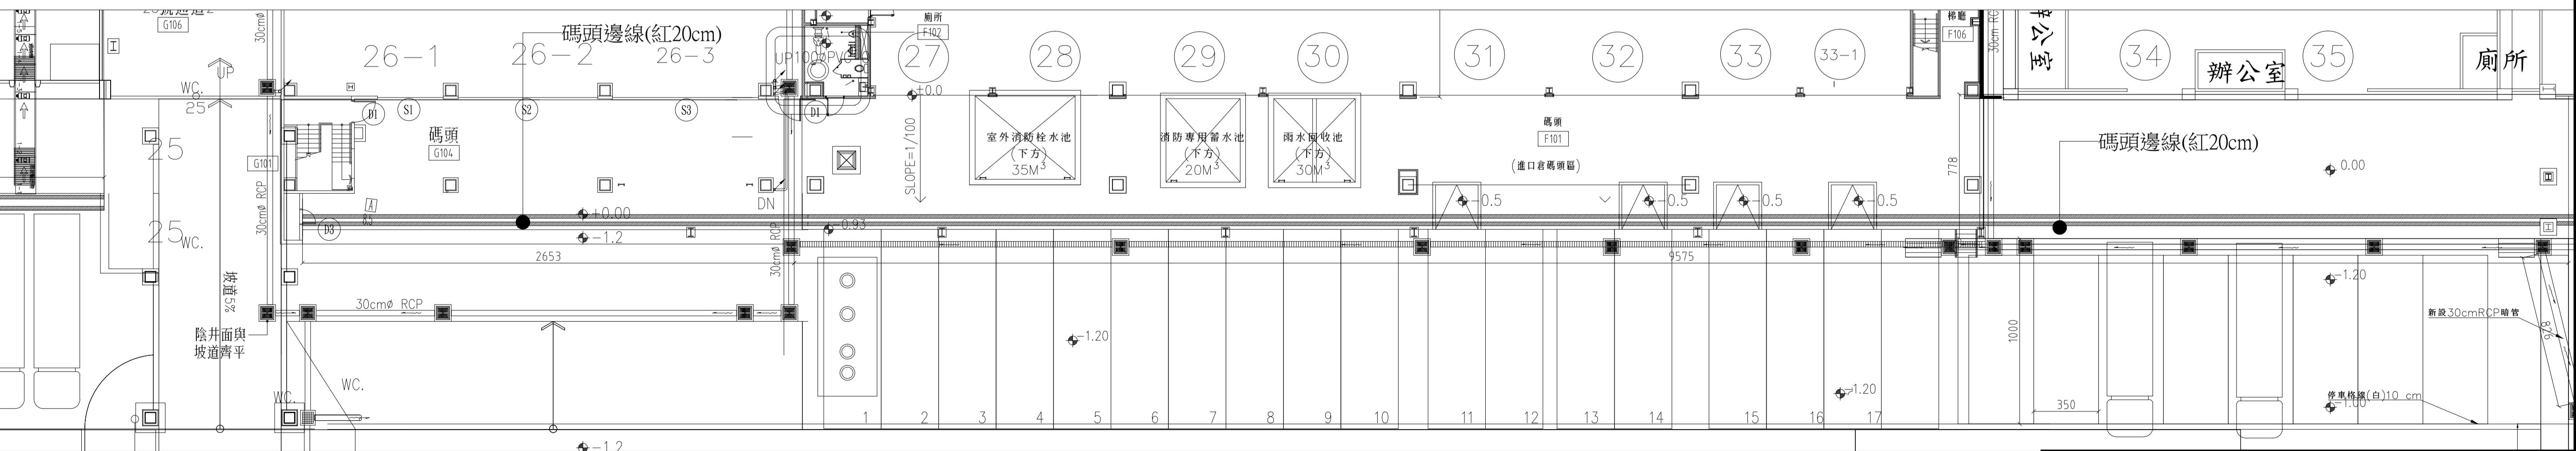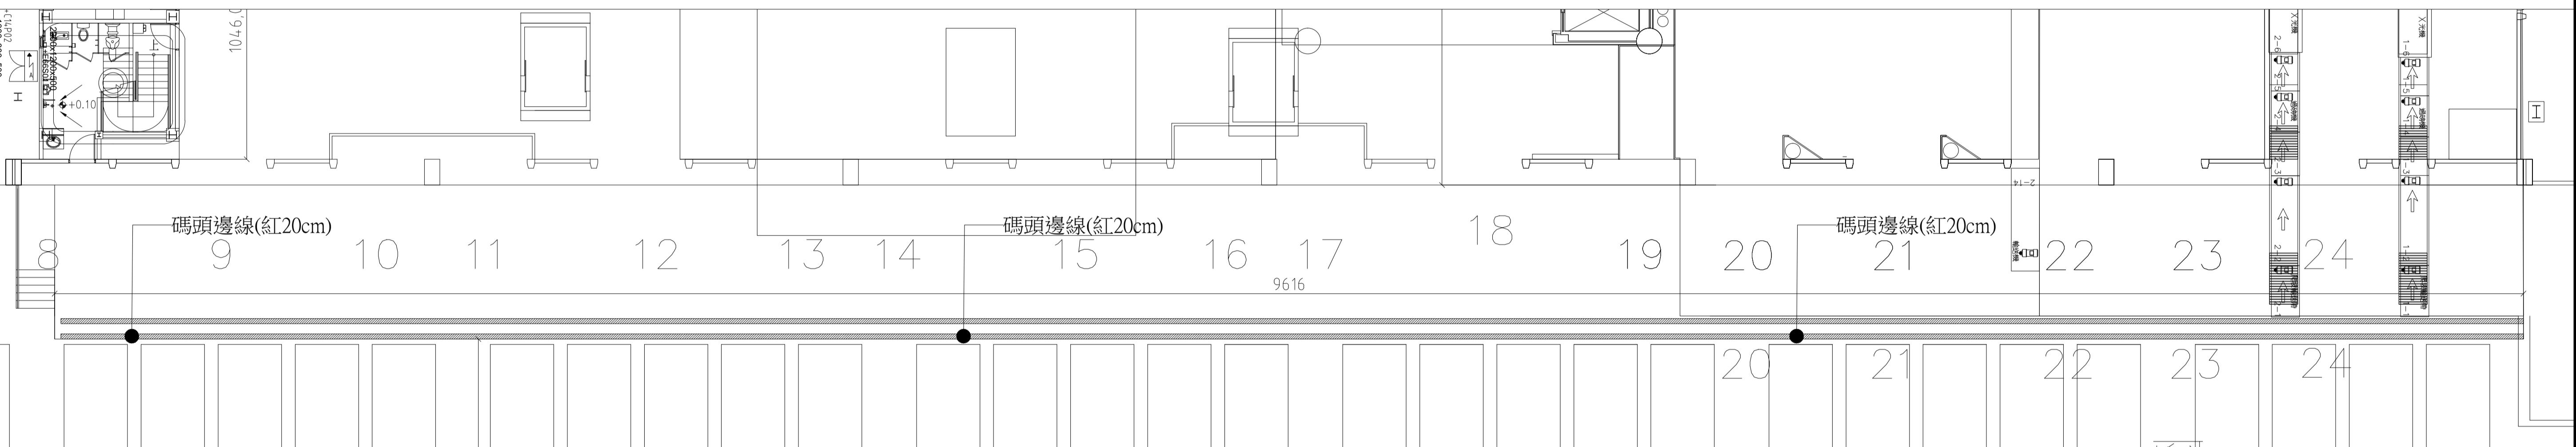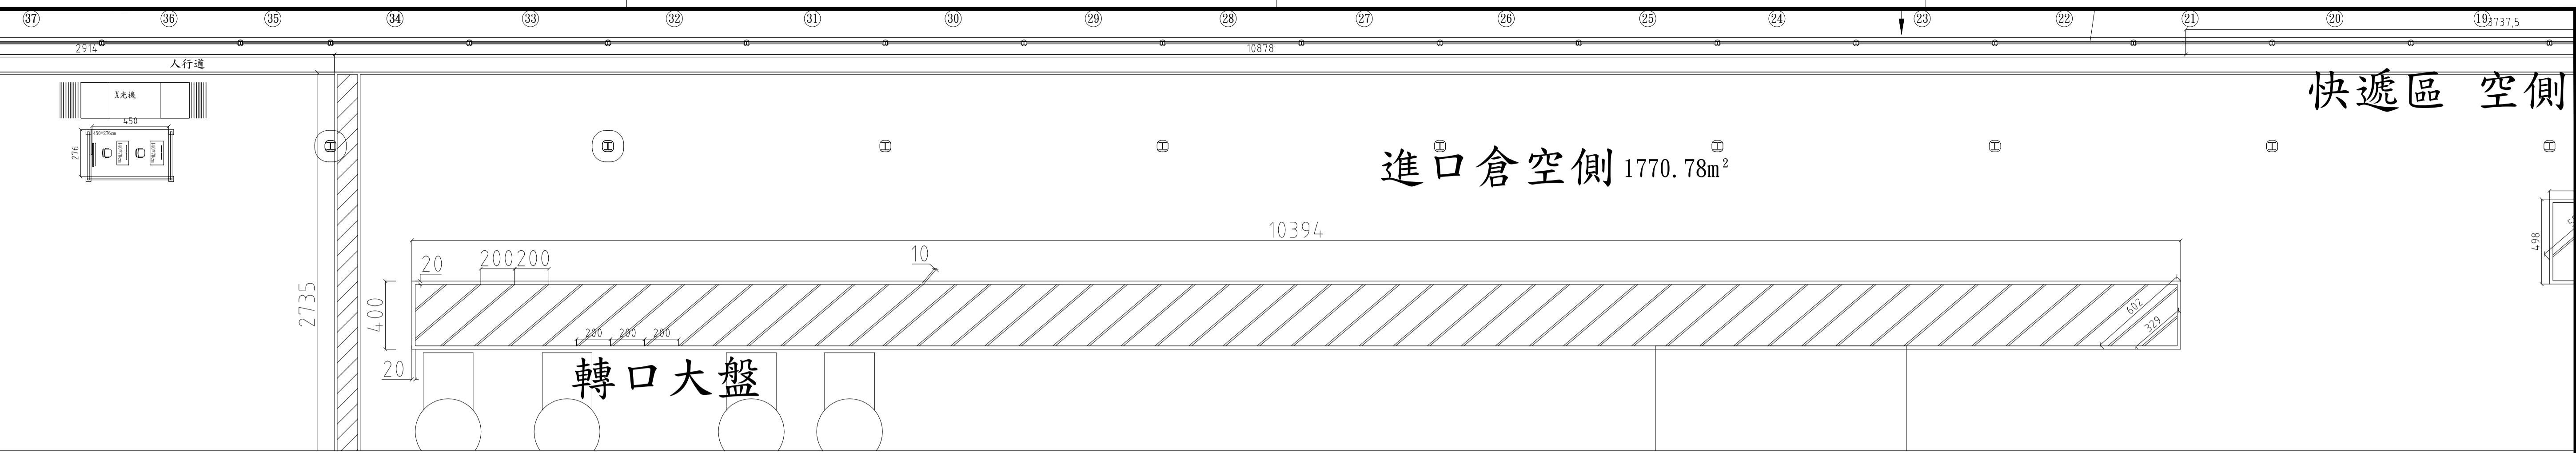

TACT	華信股份有限公司
工程名稱 進、出口倉空、陸側人車分道標線工程	張次 07 10
圖名 進口倉(二)	圖號 10

荷
言
2



I

荷
言
2

荷
言
2



1814.92m²

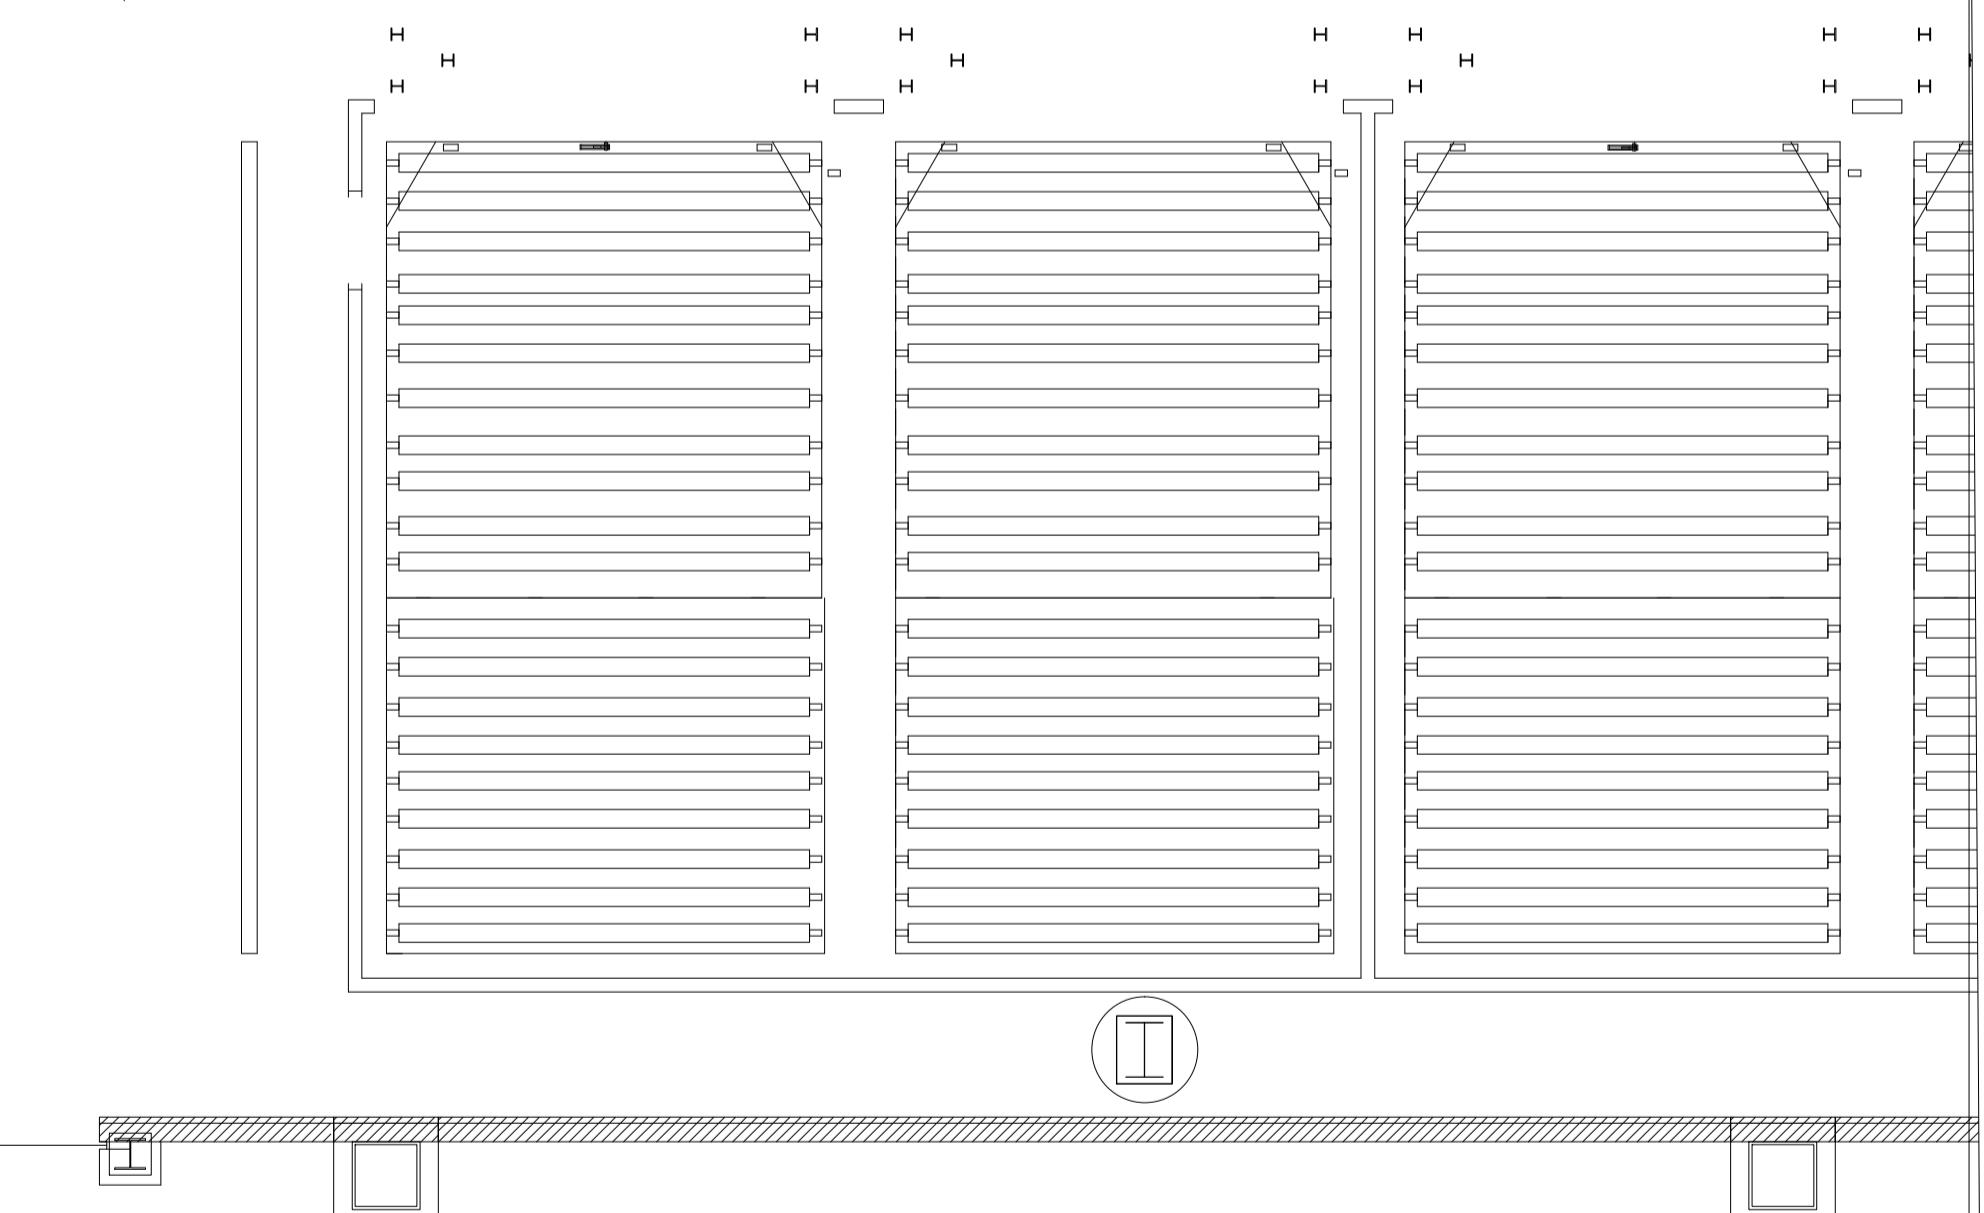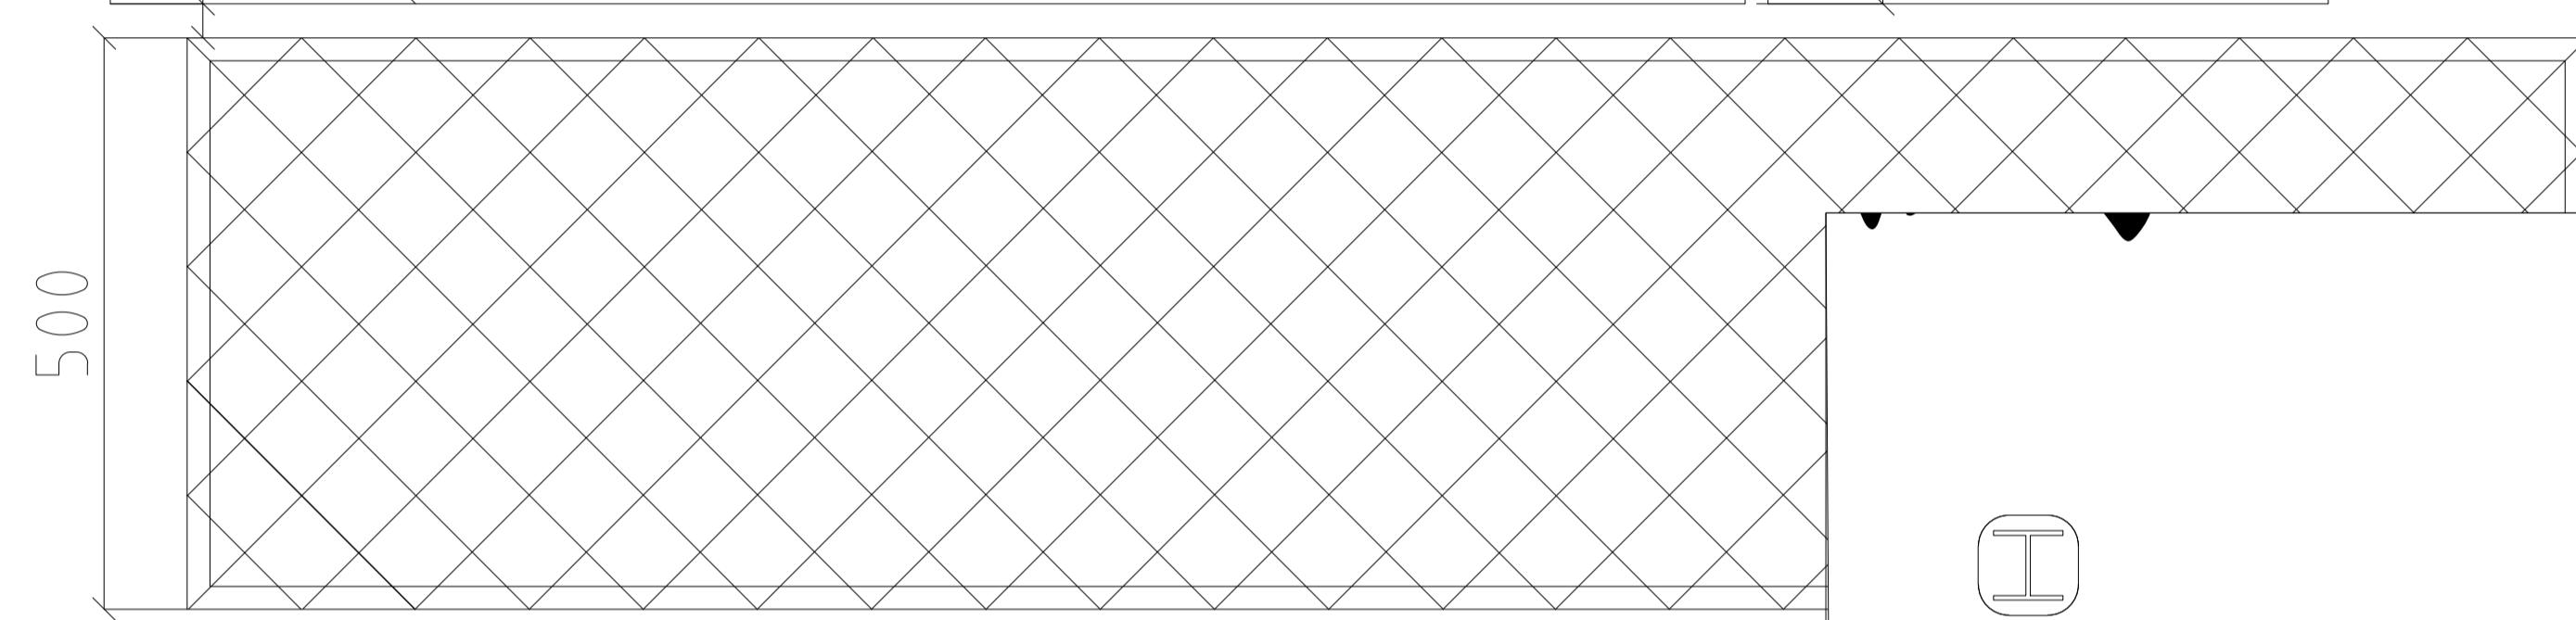


75

F125

S4~S7 藥品專區

快遞專區

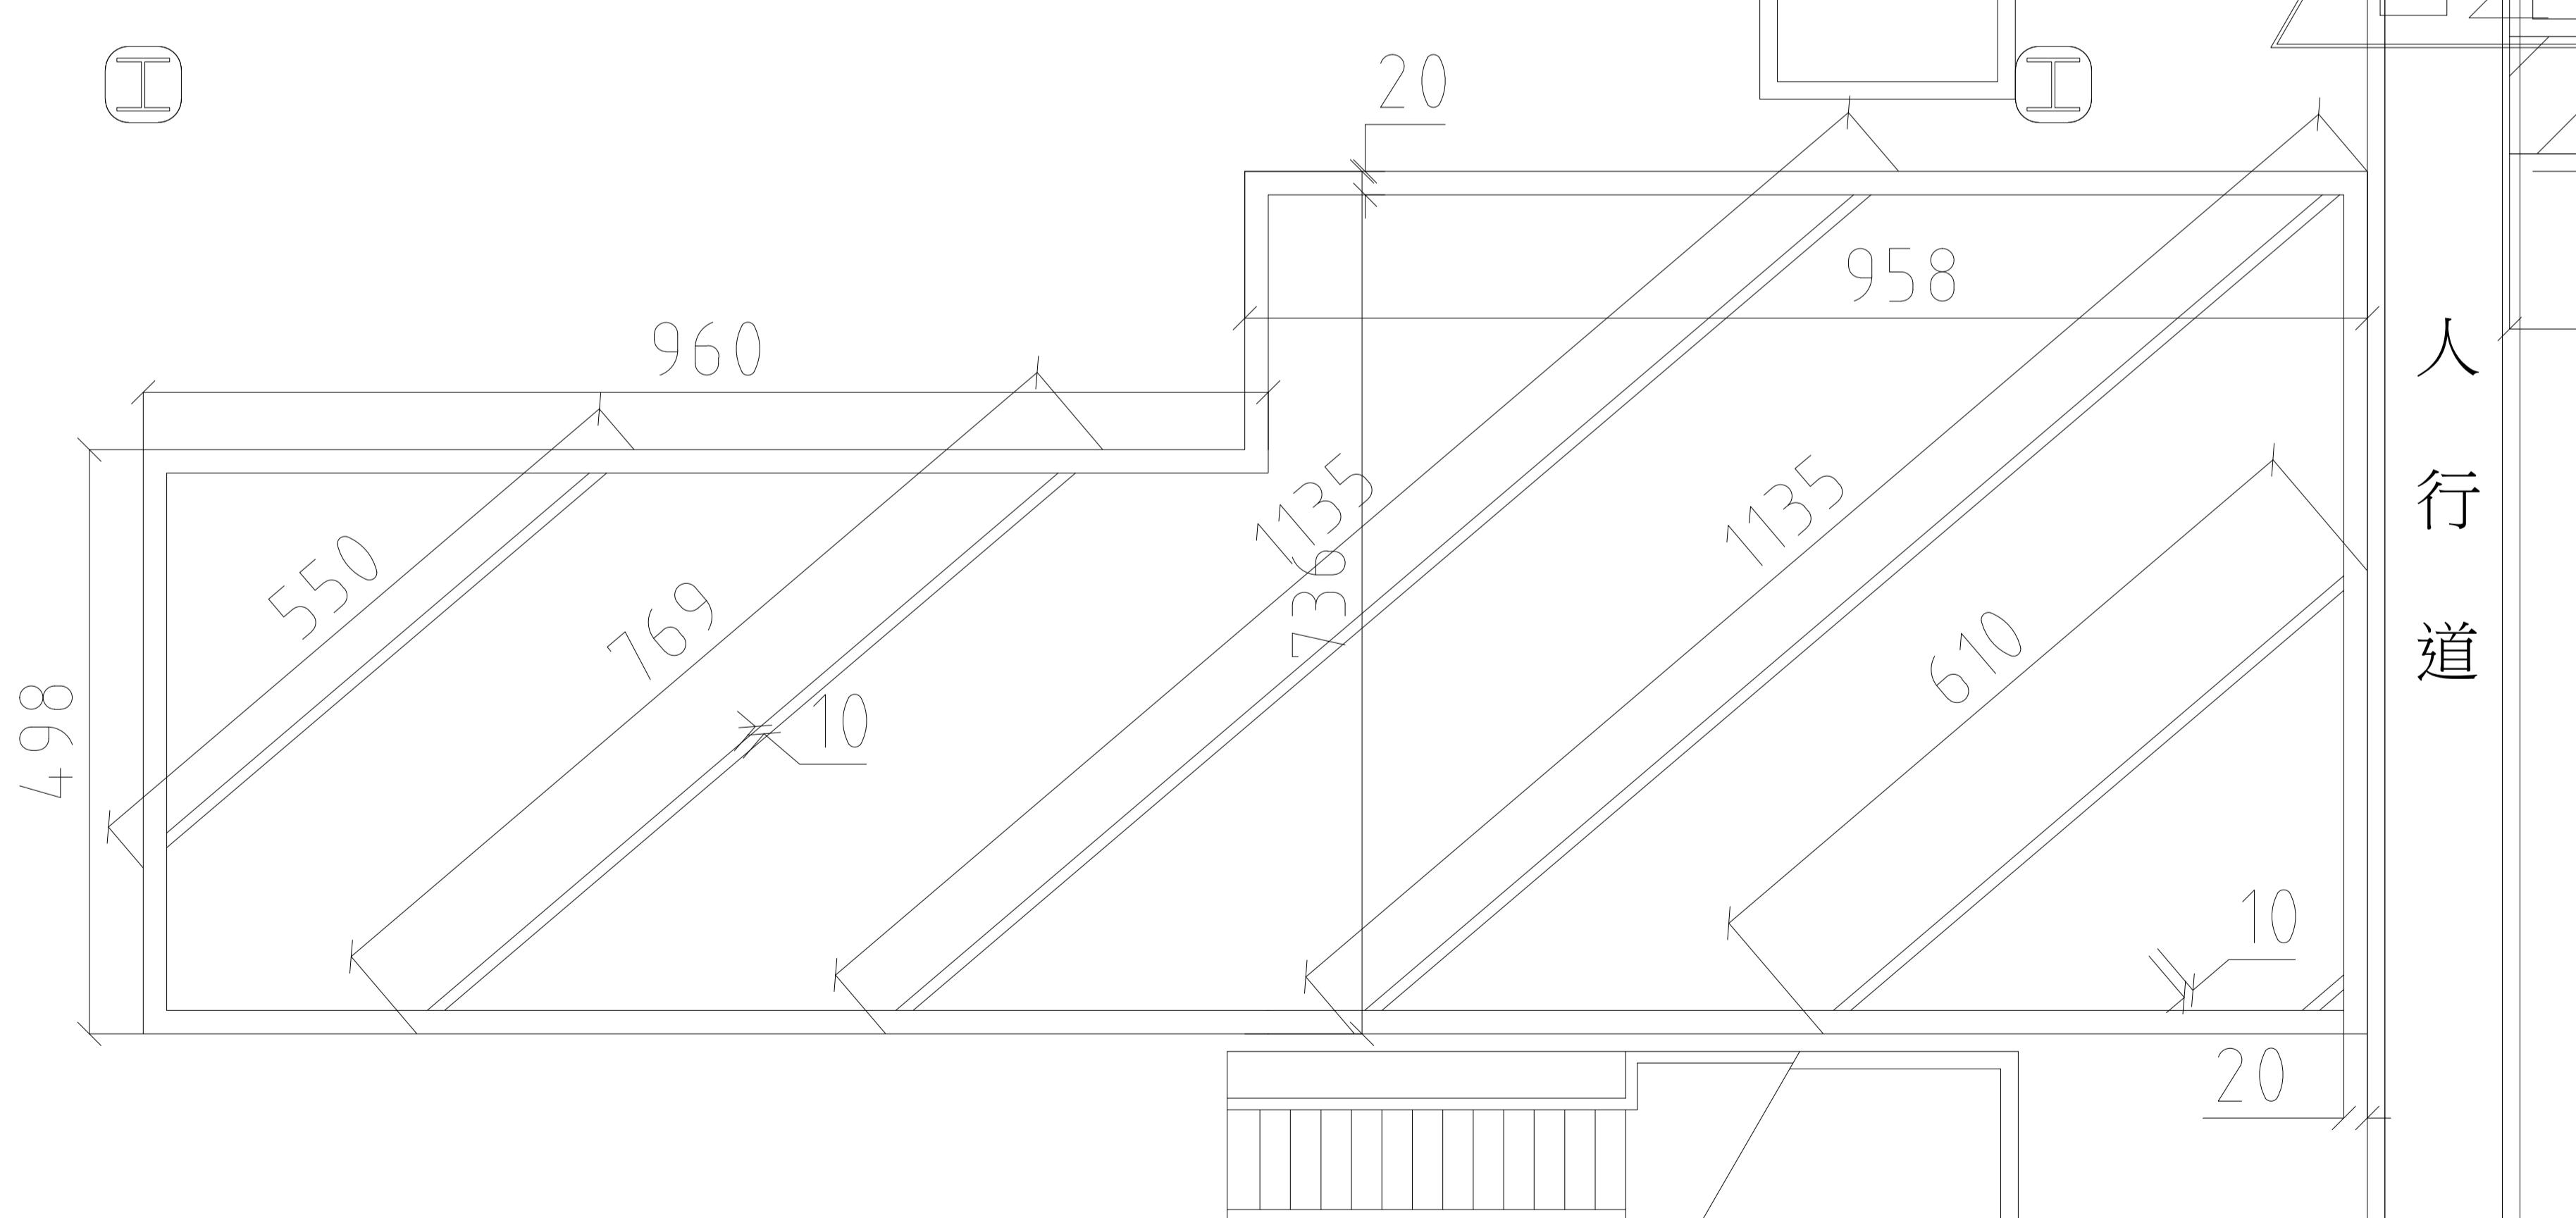

TACT	華儲股份有限公司
工程名稱 進、出口倉空、陸側人車分道標線工程	張次 08 10
圖名 進口倉(三)	圖號 10

8.5 倉品

3615.4m²

溫控庫

溫控庫

特殊物品庫

2207.51m²

冷藏庫

常溫

冷凍庫

冷凍庫(II)

危險品二庫

危險品一庫

The diagram shows a vertical architectural floor plan of a building section. On the left, there is a staircase labeled '梯廳' (Staircase Hall) with a height of '+0.00'. Above it is a room labeled '10'. To the right of the staircase is a room labeled '冷凍庫' (Freezer). Further right is a large room labeled '特殊物' (Special Items) with an area of '2207.51m²'. Below this room is a smaller room labeled '冷藏庫' (Refrigerator). At the bottom right is a room labeled '警衛' (Guard). The plan also includes several rectangular boxes labeled '傳統料架' (Traditional Shelf) numbered 1 through 4. A vertical dimension line indicates a height of '30cm RC暗溝' (30cm RC hidden drain) between some of the rooms.

The diagram illustrates a vertical cross-section of a building with multiple floors. On the left, the word "品庫" (Storage) is written vertically. The building features several storage rooms:

- 常溫庫 (Refrigerated Warehouse):** Located on the top floor, it contains six air conditioning units labeled "A/C 8000 KCAL/H".
- 冷凍庫 (II) (Freezer II):** Located on the second floor.
- 危險品二庫 (Dangerous Goods库 2):** Located on the third floor, enclosed by a bracket.
- 危險品一庫 (Dangerous Goods库 1):** Located on the fourth floor, enclosed by a bracket.

Each storage room contains shelving units labeled "傳統料架" (Traditional Shelf). The building also has a central staircase and various doors and windows.

3cm

1
2
3
4
5
6
7
8
9
10
11
12
13
14
15
16
17
18
19
20
21
22
23
24
25

作業室


42

This architectural floor plan illustrates a building section with several rooms and their dimensions. The rooms include:


- Control Room (控制室) located at the top center.
- Office (辦公室) located at the bottom center.
- Turntable Platform (進口轉口整盤櫃庫) located on the left side.

The height of the platform is indicated as H=15cm. The plan also shows various structural elements such as walls, windows, and door frames.

TACT	華信股份有限公司	1612
工程名稱	進、出口倉空、陸側人車分道標線工程	張次
圖名	進口倉(四)	圖號

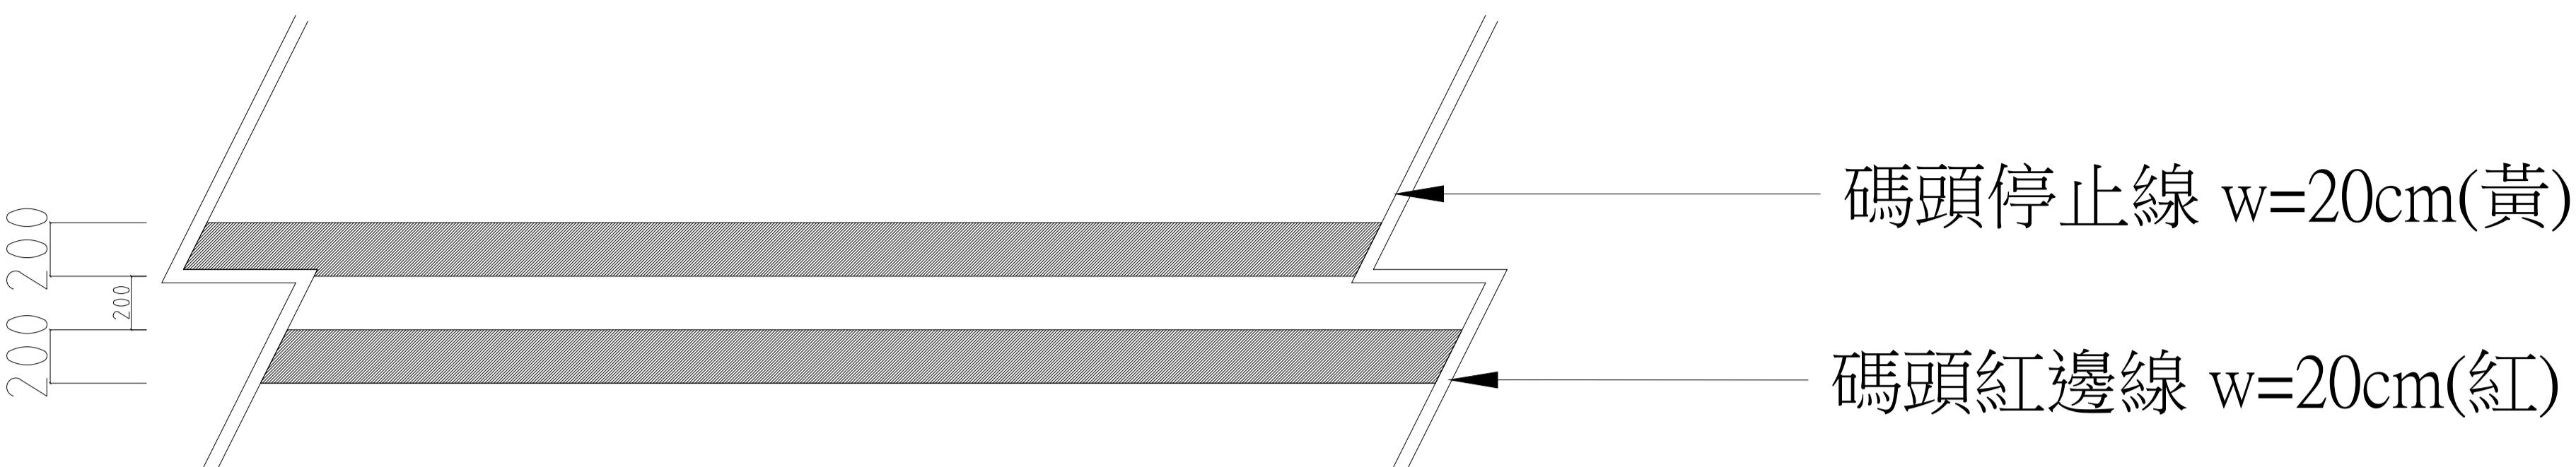


進、出陸側碼頭防墜邊線示意圖

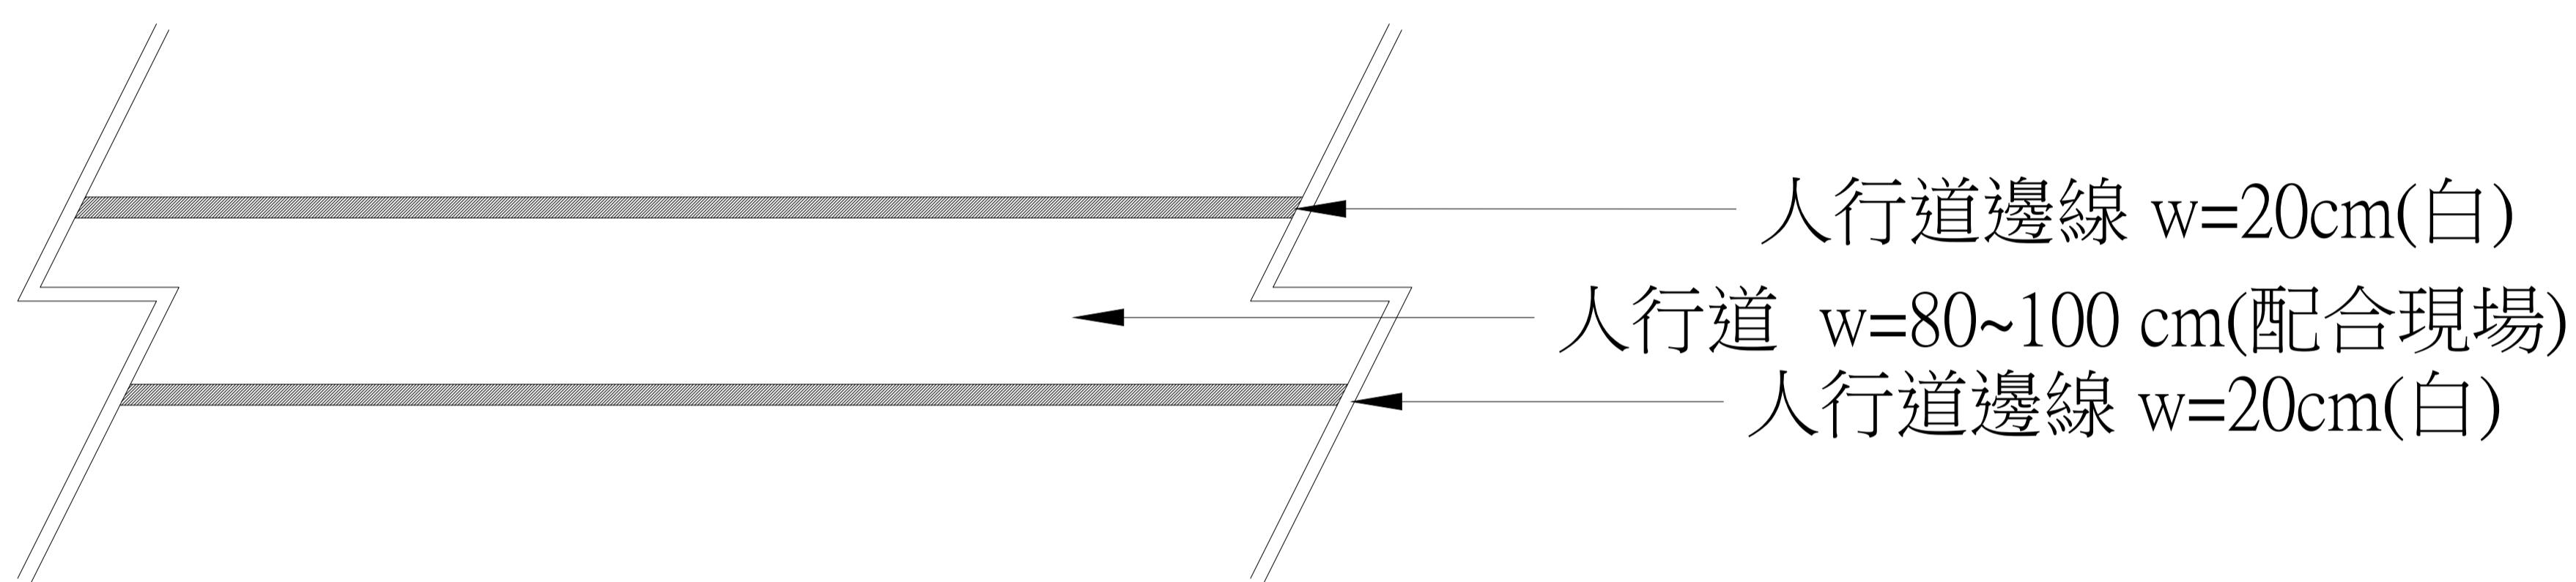

人行道示意圖

人
行
道

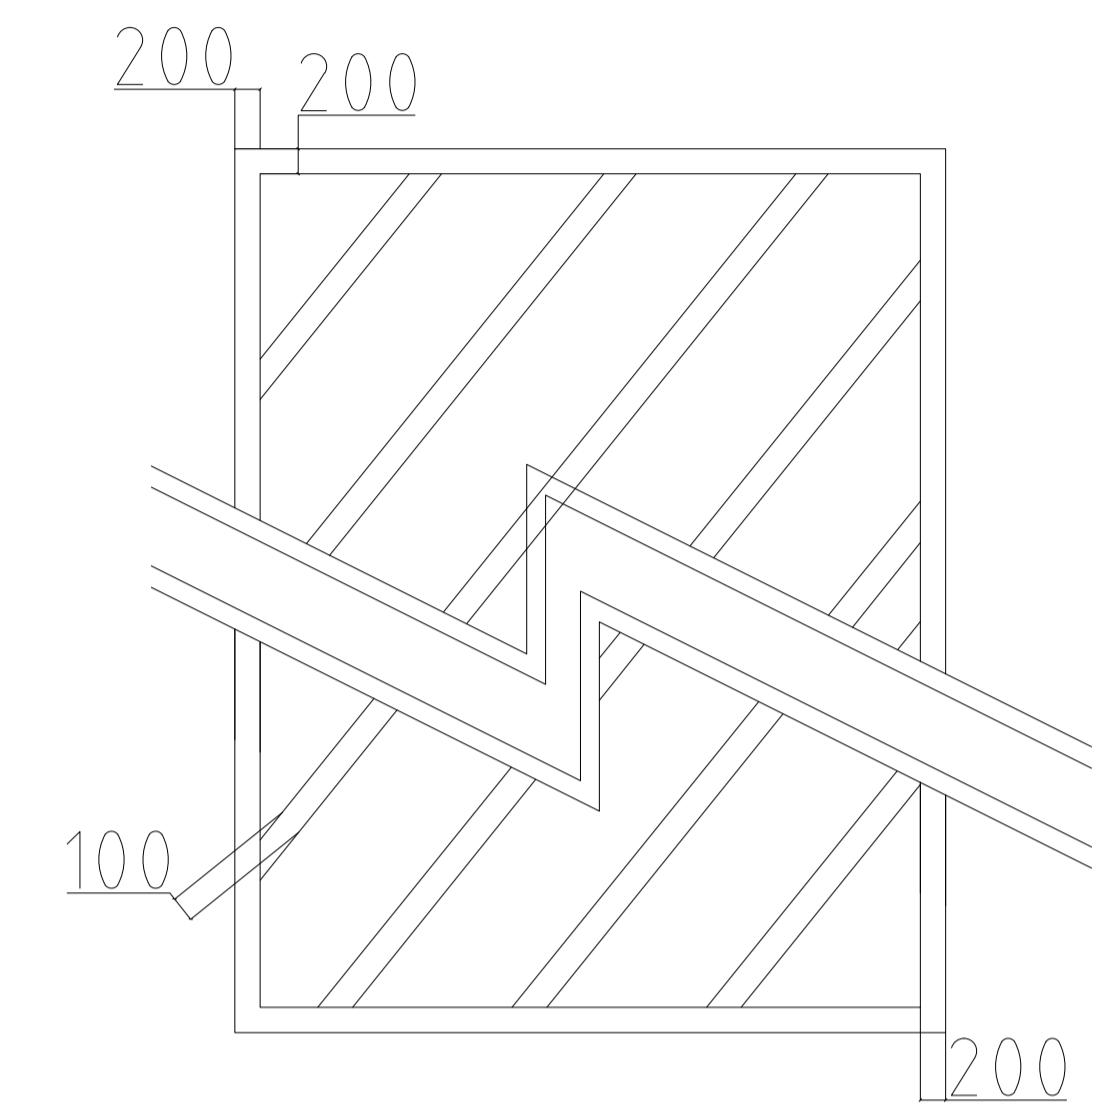

黃網區單斜線
示意圖



注 意
E T V

白底紅字
警示文字(紅)

人
行
道

人行道示意圖



車輛進出
小心通行

白底紅字
警示文字(紅)

TACT 華儲股份有限公司

工程名稱
進、出口倉空、陸側人車分道標線工程

張次
10
10

圖名
施工大樣圖

圖號
10